



RESTROOM
OPTIONS

Scale: 1/8" = 1'-0"


A2.0

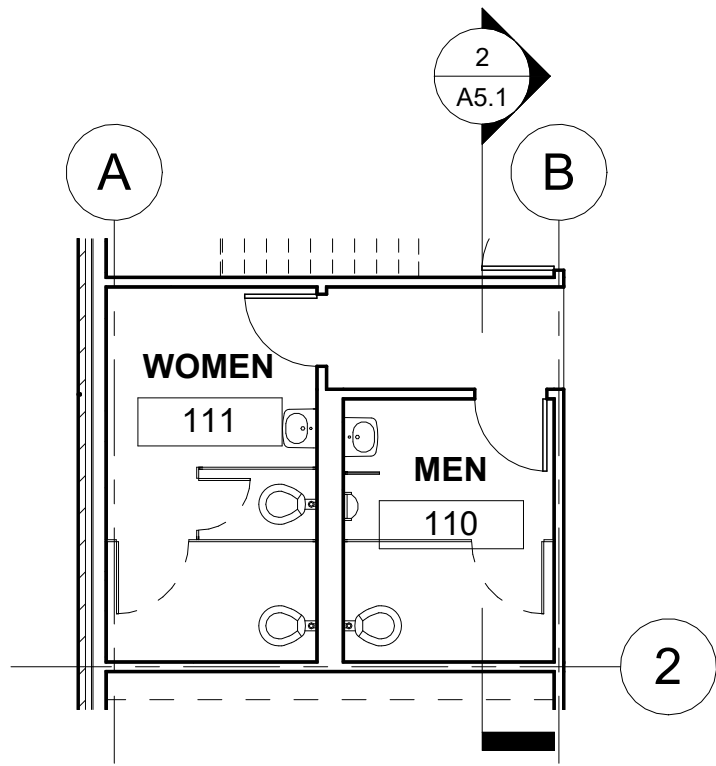


1 Level 1 - Restroom option B
1/8" = 1'-0"

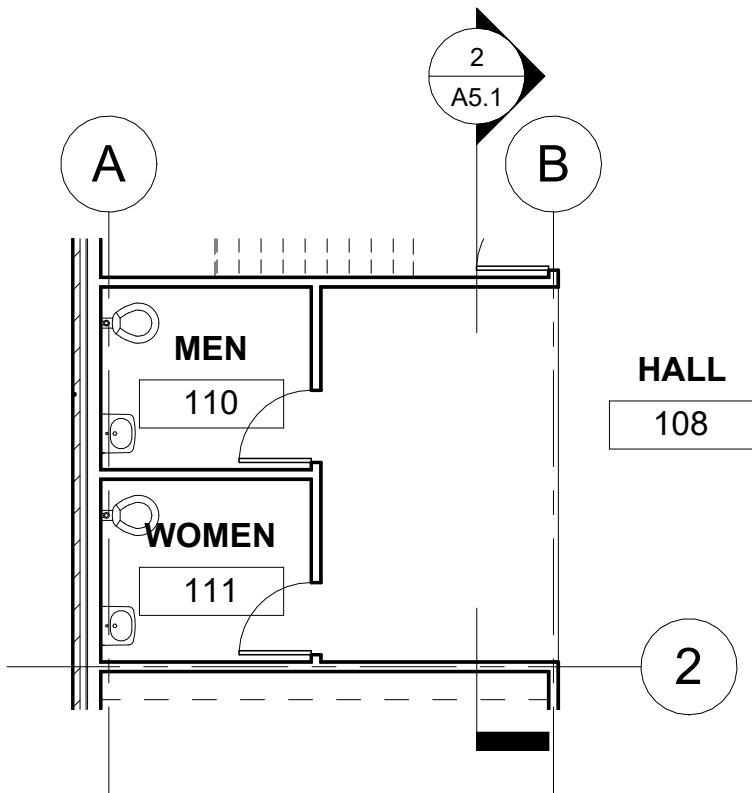




2 Level 1 - Restroom option A
1/8" = 1'-0"

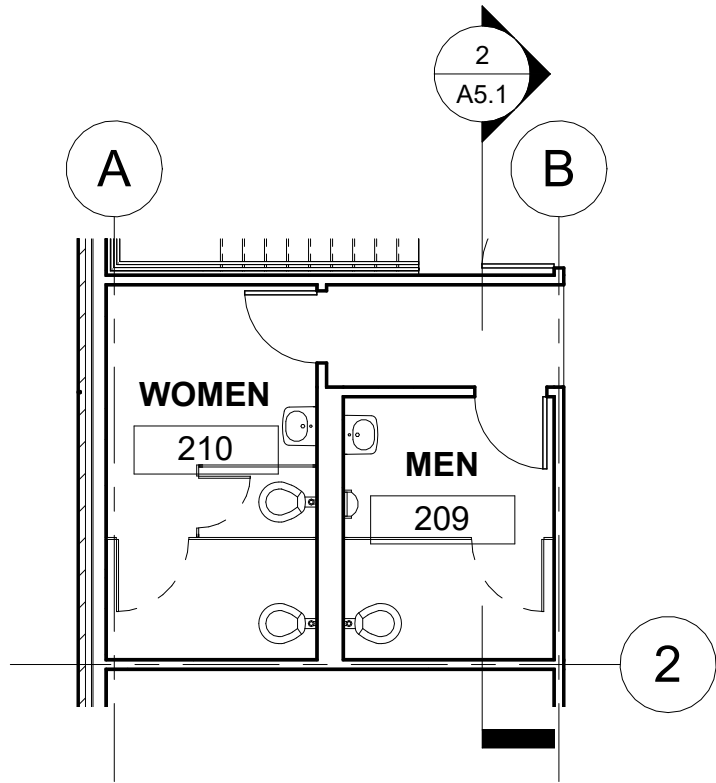

3 Level 2 - Restroom option B
1/8" = 1'-0"

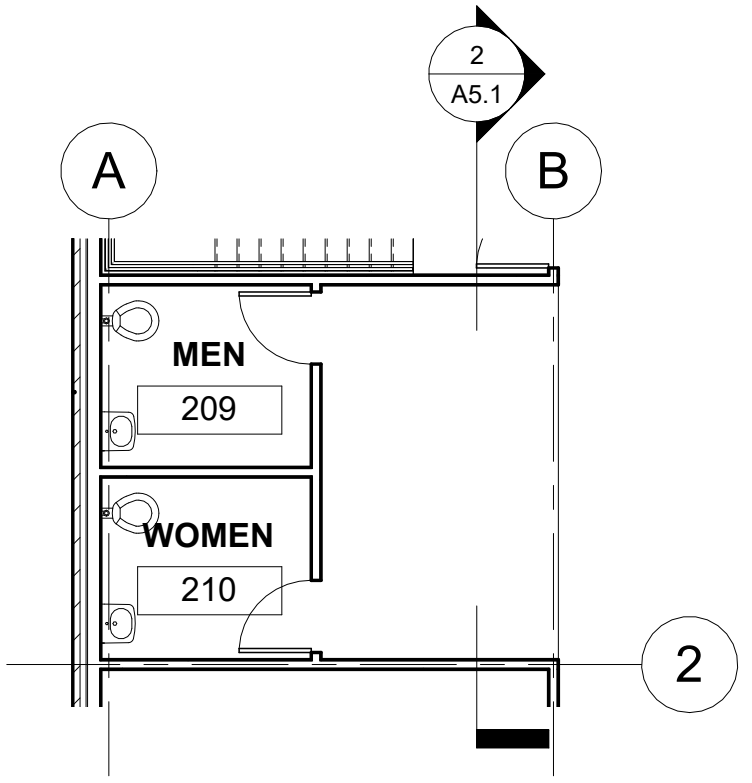

4 Level 2 - Restroom option A
1/8" = 1'-0"

   



The diagrams illustrate three window types:

- A - SINGLE STOREFRONT:** A double-hung window with two panes, each labeled 'GL-1'. The top and bottom sashes are labeled 'T'. Dimensions are marked 'PER SCHEDULE'.
- B - SINGLE FLUSH:** A single-pane window labeled 'GL-1'. Dimensions are marked 'PER SCHEDULE'.
- C - DOUBLE GLASS:** A double-pane window with two panes, each labeled 'GL-1'. The top and bottom sashes are labeled 'T'. Dimensions are marked 'PER SCHEDULE'.



Room Schedule					
Number	Name	Floor Finish	Area	Material Cost per SF	Total Material cost
101	LOBBY	T-1	373 SF	18.00	6714.79
102	OFFICE	CP-1	140 SF	8.00	1123.54
103	OFFICE	CP-1	140 SF	8.00	1123.54
104	OFFICE	CP-1	140 SF	8.00	1123.54
105	OFFICE	CP-1	140 SF	8.00	1123.54
106	OFFICE	CP-1	140 SF	8.00	1123.54
107	OFFICE	CP-1	147 SF	8.00	1174.97
108	HALL	CP-2	467 SF	8.00	3732.48
109	STAIR 2	R-1	156 SF	4.00	624.50
110	MEN	T-2	96 SF	12.00	1150.15
111	WOMEN	T-2	137 SF	12.00	1639.78
112	BREAK ROOM	LVT-1	452 SF	10.00	4523.15
113	OPEN OFFICE	CP-3	754 SF	8.00	6033.73
114	STAIR 1	R-1	156 SF	4.00	624.50
201	HALL	CP-2	608 SF	8.00	4867.67
202	OFFICE	CP-1	140 SF	8.00	1123.54
203	OFFICE	CP-1	140 SF	8.00	1123.54
204	OFFICE	CP-1	140 SF	8.00	1123.54
205	OFFICE	CP-1	140 SF	8.00	1123.54
206	OFFICE	CP-1	140 SF	8.00	1123.54
207	OFFICE	CP-1	147 SF	8.00	1174.97
208	STAIR 2	R-1	156 SF	4.00	624.50
209	MEN	T-2	96 SF	12.00	1150.15
210	WOMEN	T-2	137 SF	12.00	1639.78
211	CONFERENCE	CP-2	444 SF	8.00	3553.71
212	OPEN OFFICE	CP-3	750 SF	8.00	6003.12
213	STAIR 1	R-1	156 SF	4.00	624.50
Grand total			6637 SF		





BIM201	
DAVID STAUFFER	
FLOOR PLANS, SCHEDULES, AND LEGENDS	
Project Number	Project Number
Date	Issue Date
Drawn By	Author
Checked By	Checker
A2.1	
Scale	As indicated

  





Area Schedule (Rentable)		
Area Type	Name	Area
Level 1		
Building Common Area	LOBBY	363 SF
Building Common Area	RESTROOM	301 SF
Exterior Area	EXTERIOR	138 SF
Major Vertical Penetration	STAIRWELL	166 SF
Major Vertical Penetration	STAIRWELL	162 SF
Office Area	OFFICE AREA	2593 SF
Level 1		3723 SF
Level 2		
Building Common Area	RESTROOM	301 SF
Major Vertical Penetration	STAIRWELL	162 SF
Major Vertical Penetration	STAIRWELL	162 SF
Office Area	OFFICE AREA	2777 SF
Level 2		3402 SF
Grand total		7125 SF

  [illegible]





Scale	1/8" = 1'-0"
-------	--------------

  


BIM201	
DAVID STAUFFER	
BUILDING SECTIONS	
Project Number	Project Number
Date	Issue Date
Drawn By	Author
Checked By	Checker
A5.1	
Scale	1/4" = 1'-0"

    

BIM201	
DAVID STAUFFER	
SECTIONS/DETAILS	
Project Number	Project Number
Date	Issue Date
Drawn By	Author
Checked By	Checker
A7.1	
Scale	As indicated

    

BIM 201	
DAVID STAUFFER	
BUILDING ELEVATIONS	
Project Number	Project Number
Date	Issue Date
Drawn By	Author
Checked By	Checker
A8.1	
Scale	3/16" = 1'-0"

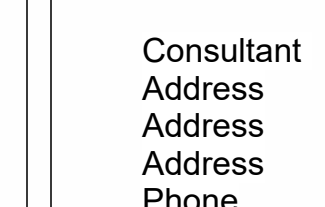

BIM201	
DAVID STAUFFER	
3D VIEWS	
Project Number	Project Number
Date	Issue Date
Drawn By	Author
Checked By	Checker
A9.1	
Scale	

