


SLR 5TH & JUNIPER

121 5TH ST. ATLANTA, CA 30306

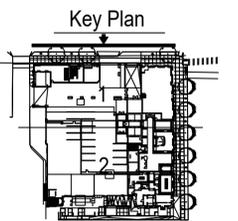

DRAWING ISSUES AND REVISIONS


NO.	DATE	DESCRIPTION
	01/20/2020	ISSUED FOR CONSTRUCTION
1	02/17/2020	GMP
2	03/03/2020	RESPONSE CONSTRUCTION
6	07/28/2020	ASI 2
7	08/03/2020	RFI 25

DRAWING NUMBER AND TITLE


Overall Floor Plan - B1

PF2.000U

1 Overall Underfloor Floor Plan - B1 - Plumbing
 SCALE: 1/16" = 1'-0"

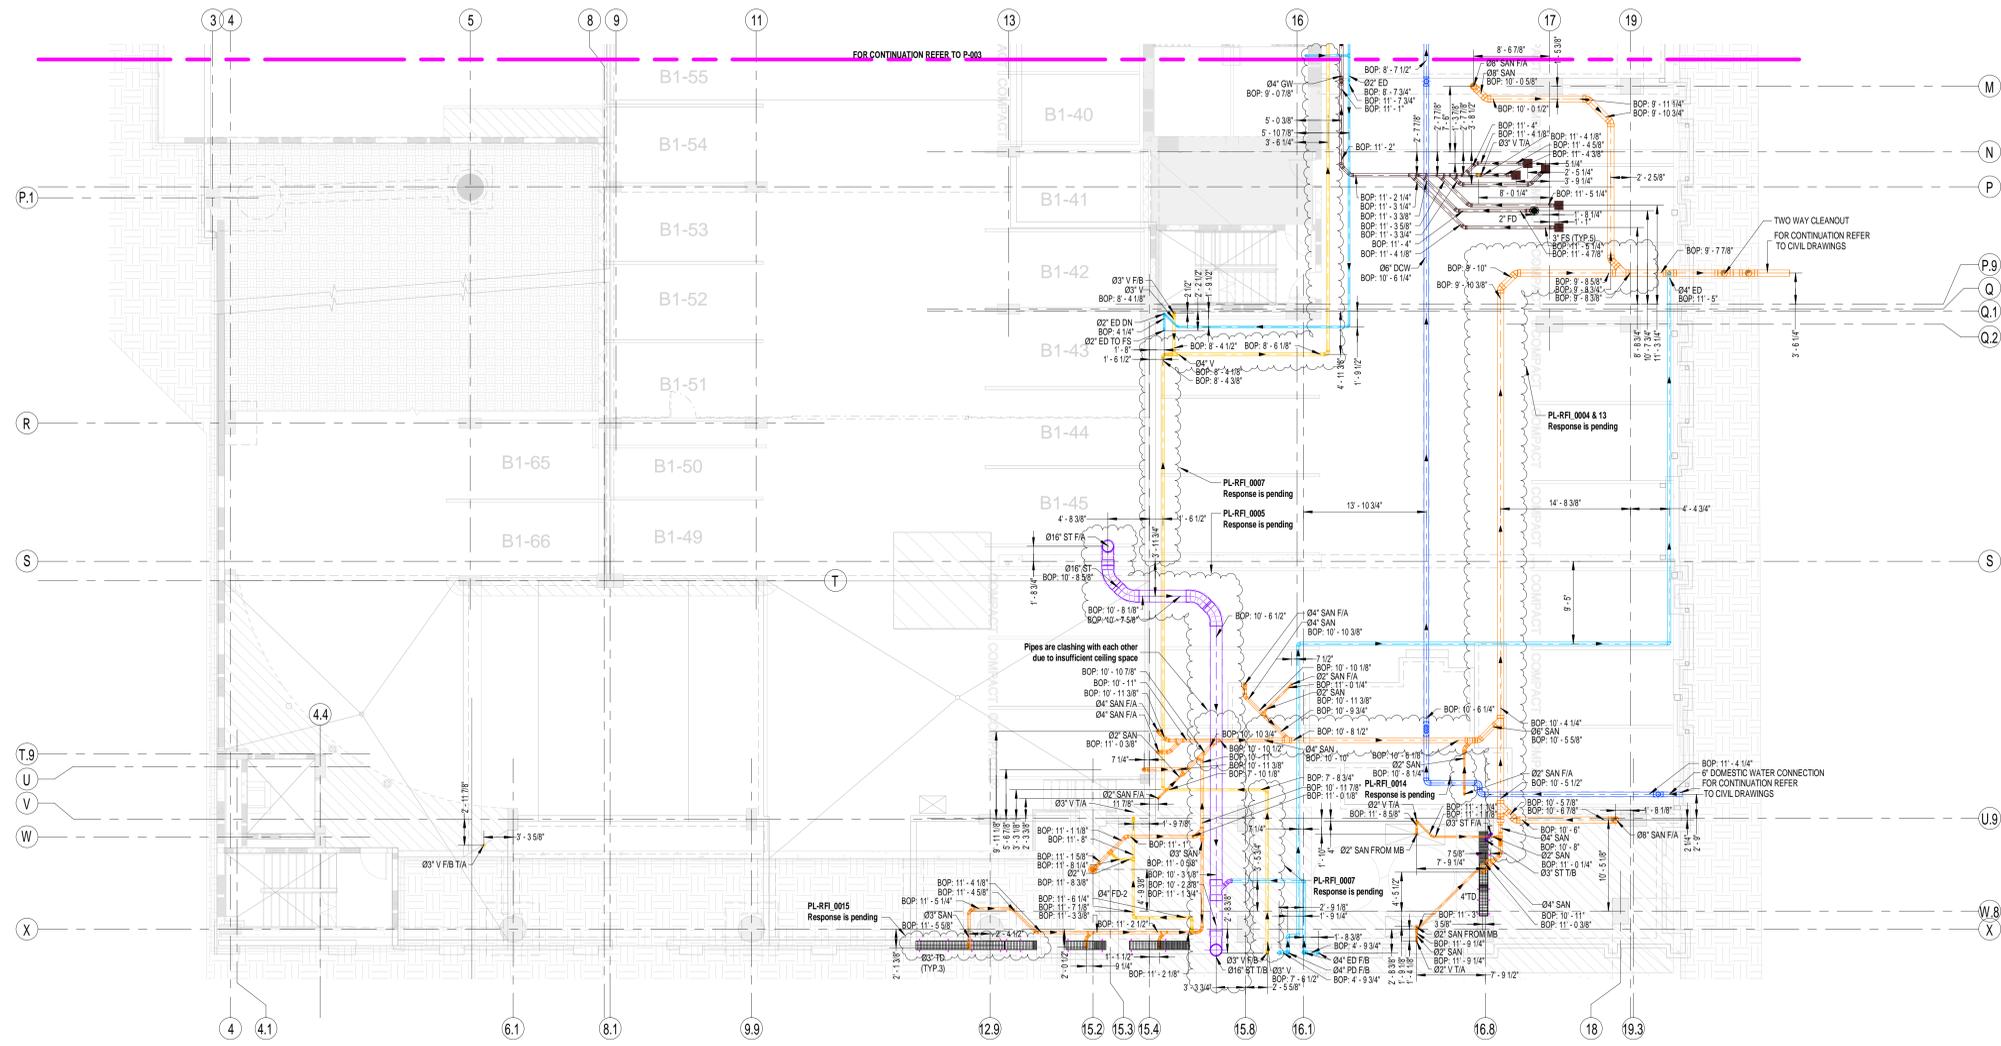

1 LEVEL B1 PLUMBING FLOOR PLAN ZONE-2
1/8" = 1'-0"

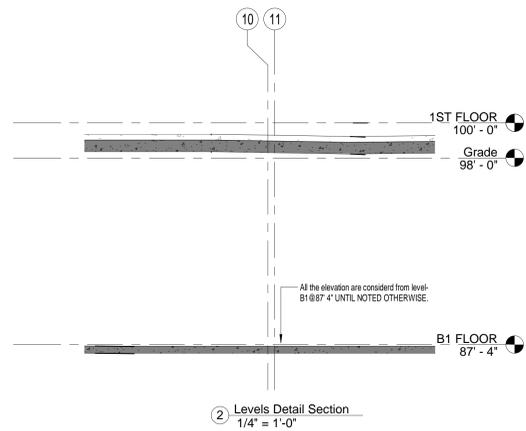

2 Levels Detail Section
1/4" = 1'-0"

ABBREVIATIONS	
ABBREVIATION	FULL FORM
FA	FROM ABOVE
FB	FROM BELOW
T/A	TO ABOVE
T/B	TO BELOW
DN	DOWN
SAN	SANITARY
SP	SUMP PUMP
SSD	SUB SOIL DRAIN
ST	STORM
OST	OVER FLOW STORM
SE	EJECTOR PUMP
V	VENT
GI	GREASE INTERCEPTOR
PD	PUMP DISCHARGE
ED	EJECTOR DISCHARGE
GD	GARAGE DRAIN
SLV	SLEEVE
BOS	BOTTOM OF SLEEVE
FCO	FLOOR CLEANOUT
SD	SUMP DISCHARGE
MB	MOP BASIN

SLOPE INFORMATION	
SAN PIPE/DIA -Ø31	1/4"12
SAN PIPE/DIA EQUAL & >Ø31	1/8"12
ALL VENT PIPE	1/8"12
ST & OST PIPE/DIA -Ø87	1/8"12
ST & OST PIPE/DIA EQUAL & >Ø87	1/8"12
PUMP DISCHARGE	NO SLOPE
SUB SOIL DRAIN	NO SLOPE
EJECTOR DISCHARGE	NO SLOPE

NOTE:
1. All the elevation are considered from level-B1@87' 4" UNTIL NOTED OTHERWISE.
2. This drawing cannot be considered as final drawing because it is not coordinated with MEP.
3. Structural detail drawings are missing so STASCO need to review & comment for Beam Clashes.

SLR 5TH & JUNIPER

121 5TH ST. ATLANTA, CA 30306


our PLUMBERS ARE the DIFFERENCE



1391 Cobb Parkway NorthMarietta GA 30062
(Phone) 770-422-7118
(FAX) 770-422-9035

REV.	DATE	DESCRIPTION
0	03/11/2021	ISSUED FOR REVIEW

KEY PLAN:

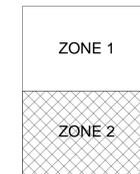

PROJECT NAME:

SLR 5TH & JUNIPER
121 5TH ST. ATLANTA, CA 30306

AREA:

LEVEL B1 PLUMBING FLOOR PLAN ZONE-2

SCALE	DATE
AS MENTIONED	03/11/2021

DRAWING NUMBER:

P-004